


LEAD LINED DOOR – TYPICAL SECTION

NOTES:

1. SEE PLAN LAYOUT OR DOOR SCHEDULE FOR LEAD LINING AND DOOR THICKNESS
2. LOCKSET, OTHER HARDWARE OR DEVICES PIERCING THE LEAD CORE TO BE LEAD LINED WITH SHEET LEAD OF EQUIV. THICKNESS AS LEAD CORE. THIS LEAD TO BE FURN. & INSTALLED BY OTHERS
3. HARDWARE OR OTHER DOOR ACCESSORIES FURNISHED & INSTALLED BY OTHERS
4. PREPARATION MACHINING FOR DOOR HARDWARE TO BE BY LONE STAR X-RAY FROM TEMPLATES FURNISHED BY OTHERS
5. INSTALLATION OF DOOR, FINAL FIT AND ADJUSTMENTS TO BE BY OTHERS
6. STRIKE STILE BEVEL @ 1/8" IN 2" TO BE BY OTHERS
7. DOOR TO HAVE PAINT GRADE EDGES

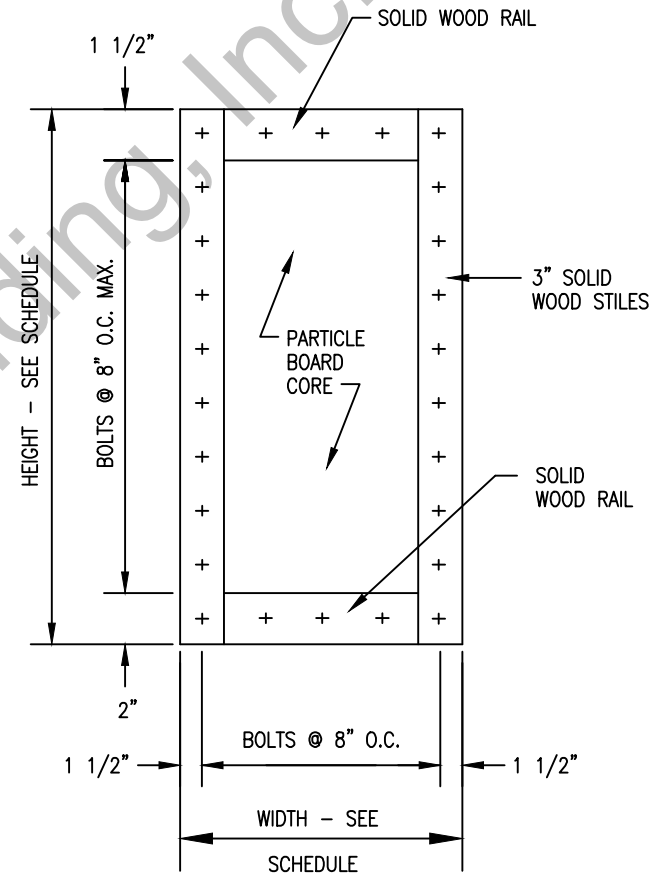

DOOR CORE

QTY	DOOR SIZE	LEAD THICKNESS

THIS DOCUMENT AND THE INFORMATION CONTAINED HEREON IS PROPERTY OF LONE STAR X-RAY, AND MAY NOT BE ALTERED, COPIED, USED FOR MANUFACTURE OR COMMUNICATED TO ANY OTHER PERSON WITHOUT THE WRITTEN PERMISSION OF LONE STAR X-RAY.

JOB	DWG NO.	REV
DATE	LEAD LINED WOOD DOOR DETAILS	L.M.
SCALE N.T.S.	FILE NO. LSLET02	SHEET 1 OF 1

Contractor:

LONE STAR X-RAY SHIELDING, INC.
P.O. BOX 2176 SPLENDORA, TX 77372