



LONE STAR X-RAY NEUTRON SHIELD DOOR HORIZ. SECT. - JAMBS

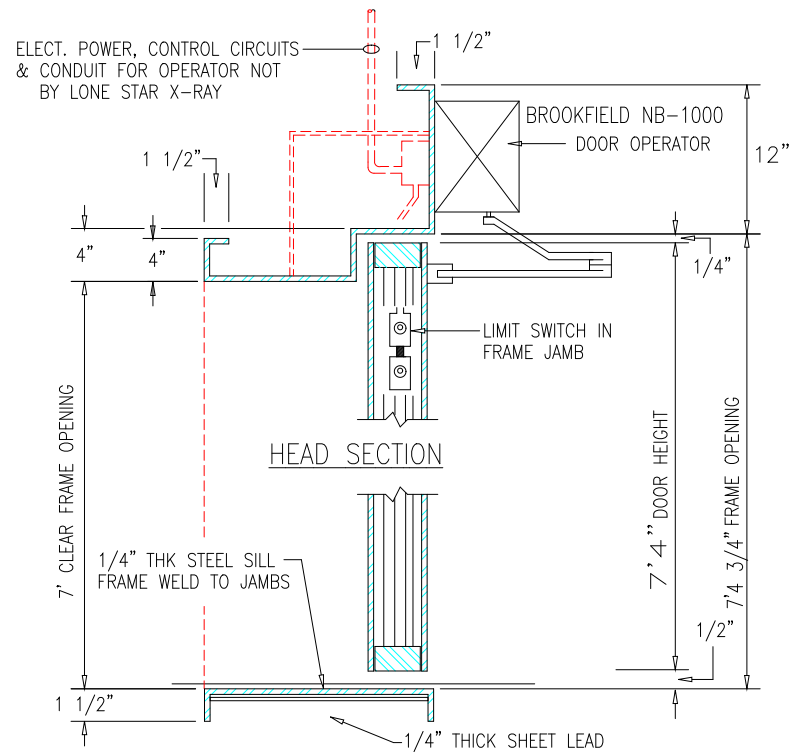

LONE STAR X-RAY NEUTRON SHIELDING DOOR VERT. SECT.

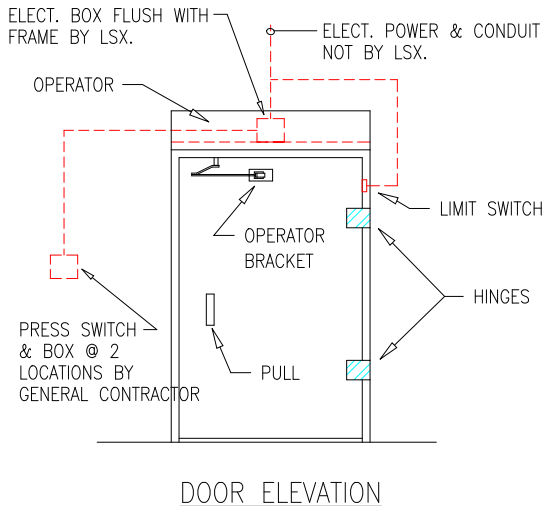

NOTES:

1. AUTOMATIC OPERATOR FURNISHED & INSTALLED BY LSX SUBCONTRACTOR W/ PRESS WALL SWITCHES.
2. DOOR & FRAME FURNISHED SANDBLASTED & PRIME COATED BY LSX, FINISH COATS BY OTHERS.
3. STEEL DOOR FRAME FURNISHED BY LSX, INSTALLED BY GENERAL CONTRACTOR.
4. NEUTRON SHIELD DOOR FURNISHED & INSTALLED BY LSX.

Insert Customer Name

LONE STAR X-RAY SHIELDING, INC.

P.O. BOX 2176 SPLENDORA, TX 77372

THIS DOCUMENT AND THE INFORMATION CONTAINED HEREON IS PROPERTY OF LONE STAR X-RAY, AND MAY NOT BE ALTERED, COPIED, USED FOR MANUFACTURE, OR COMMUNICATED TO ANY OTHER PERSON WITHOUT THE WRITTEN PERMISSION OF LONE STAR X-RAY.

JOB  
JOB NAME  
DATE  
DATE

DWG NO.  
LONE STAR X-RAY SHIELDING NEUTRON SHIELDING DOOR DETAILS

REV

SCALE N.T.S. FILE NO. BLANK SHEET 1 OF 1 L.M.