



END VIEW - FLAT FOR WALL TERMINUS OR JOINTS AT BUTTING WALLS

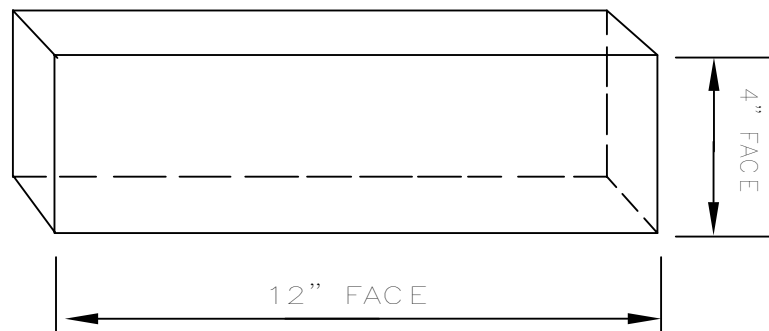


SIDE WALL

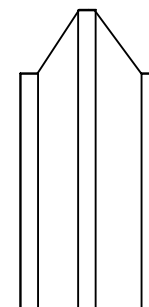


END VIEW INTERLOCKING

STANDARD INTERLOCKING LEAD BRICK UNIT

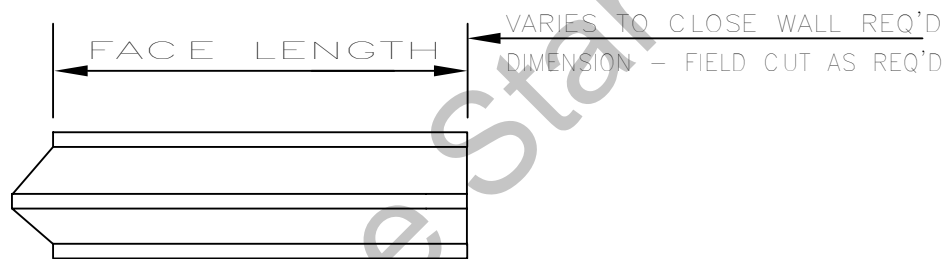

UPPER VIEW INTERLOCKING

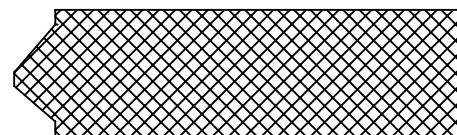

UNDERVIEW - FLAT FACE FOR FULL CONTACT OF BASE COURSE

		LONE STAR X-RAY SHIELDING, INC. P.O. BOX 2176 SPLENDORA, TX 77372		
JOB	DWG NO.			REV
INTERLOCKING LEAD BRICK DETAILS				
DATE	SCALE N.T.S.	FILE NO. LSLET08	SHEET 1 OF 1	L.M.